


LEASE EXHIBIT


MUIR BEACH

MUIR BEACH OVERLOOK



MUIR BEACH, CA 94965
 APN: 199-262-11

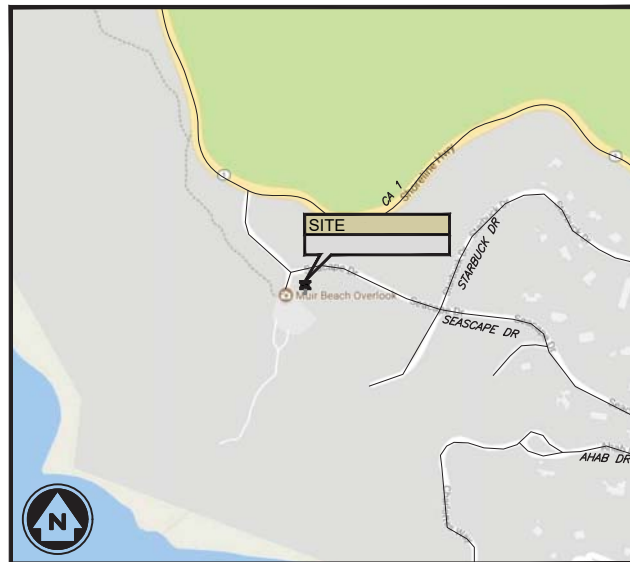

VICINITY MAP
 N.T.S.

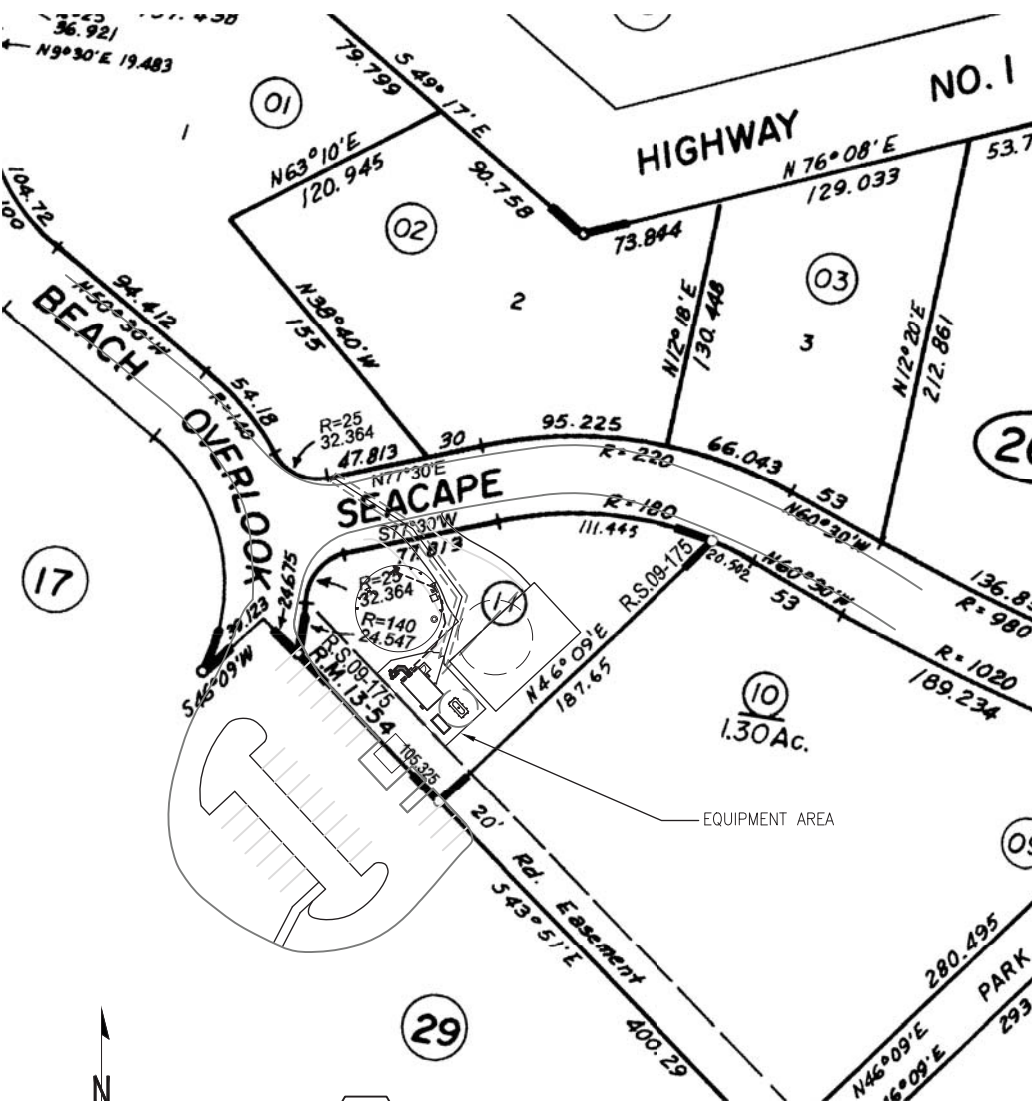

1 SITE PLAN
 SCALE: 22"x34" SHEET 1" = 50'-0"
 SCALE: 11"x17" SHEET 1" = 100'-0"

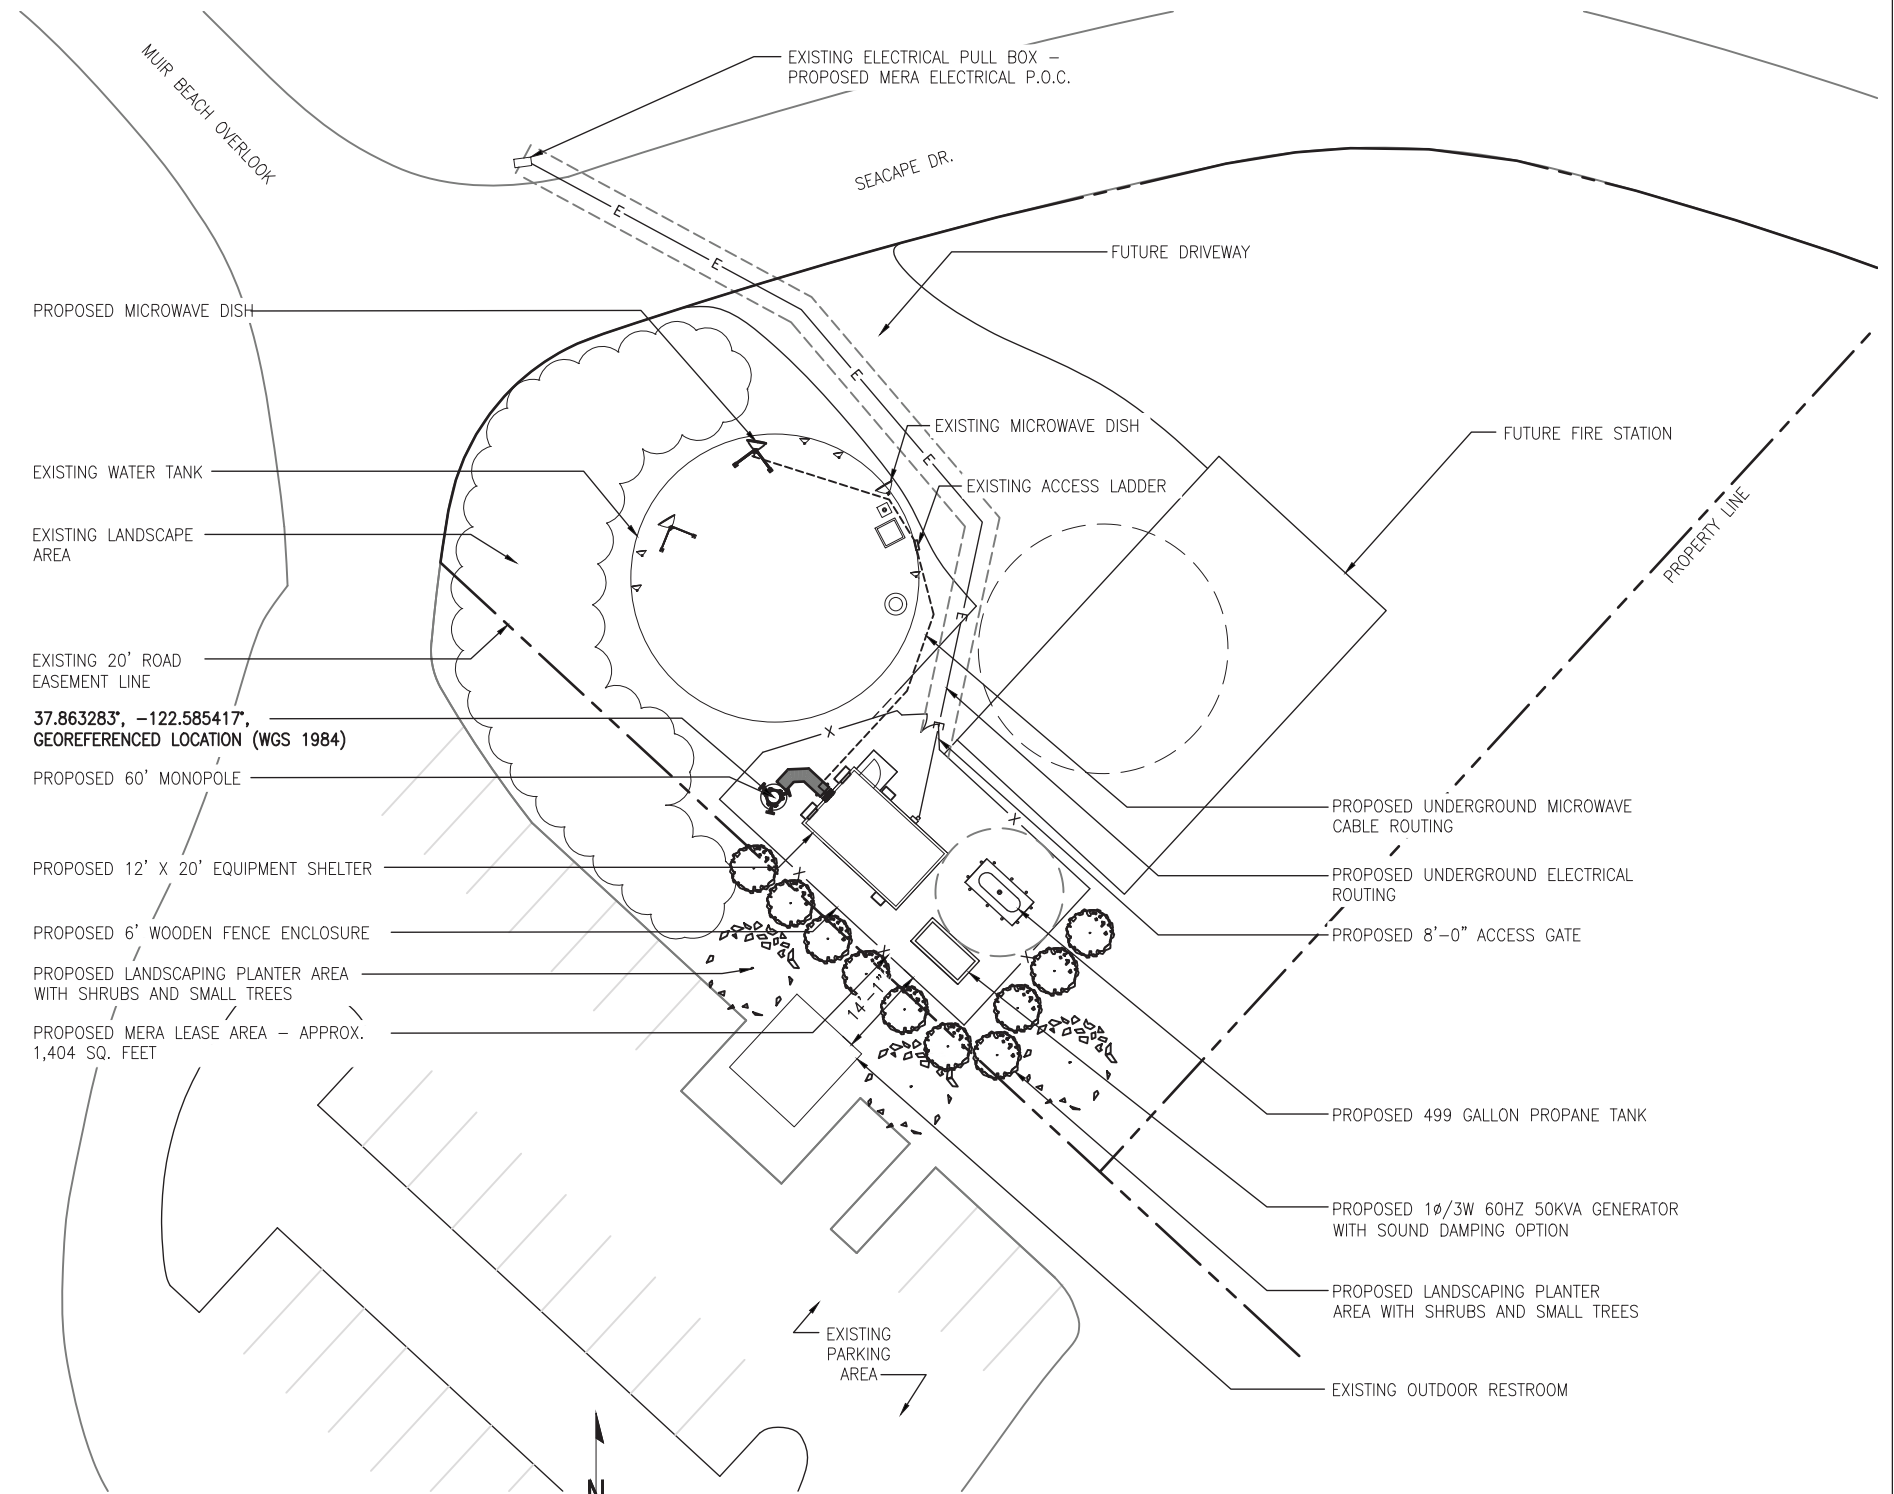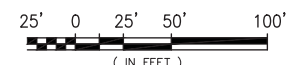

2 SITE DETAIL

